

CONSULTANT



REVISION

#	DESCRIPTION	DATE
2	Revision 2	5/26/2020

NOTES

VERIFY ALL DIMENSIONS IN FIELD.


PROJECT TITLE
HEALD RESIDENCE
19 SHAPQUIT BARS ROAD
FALMOUTH, MA 02540

PHASE
CD

DRAWING TITLE
SECOND FLOOR PLAN

PROJECT NUMBER 132
DATE 03/26/2020
DRAWN BY: SLP

Scale 1/4" = 1'-0"

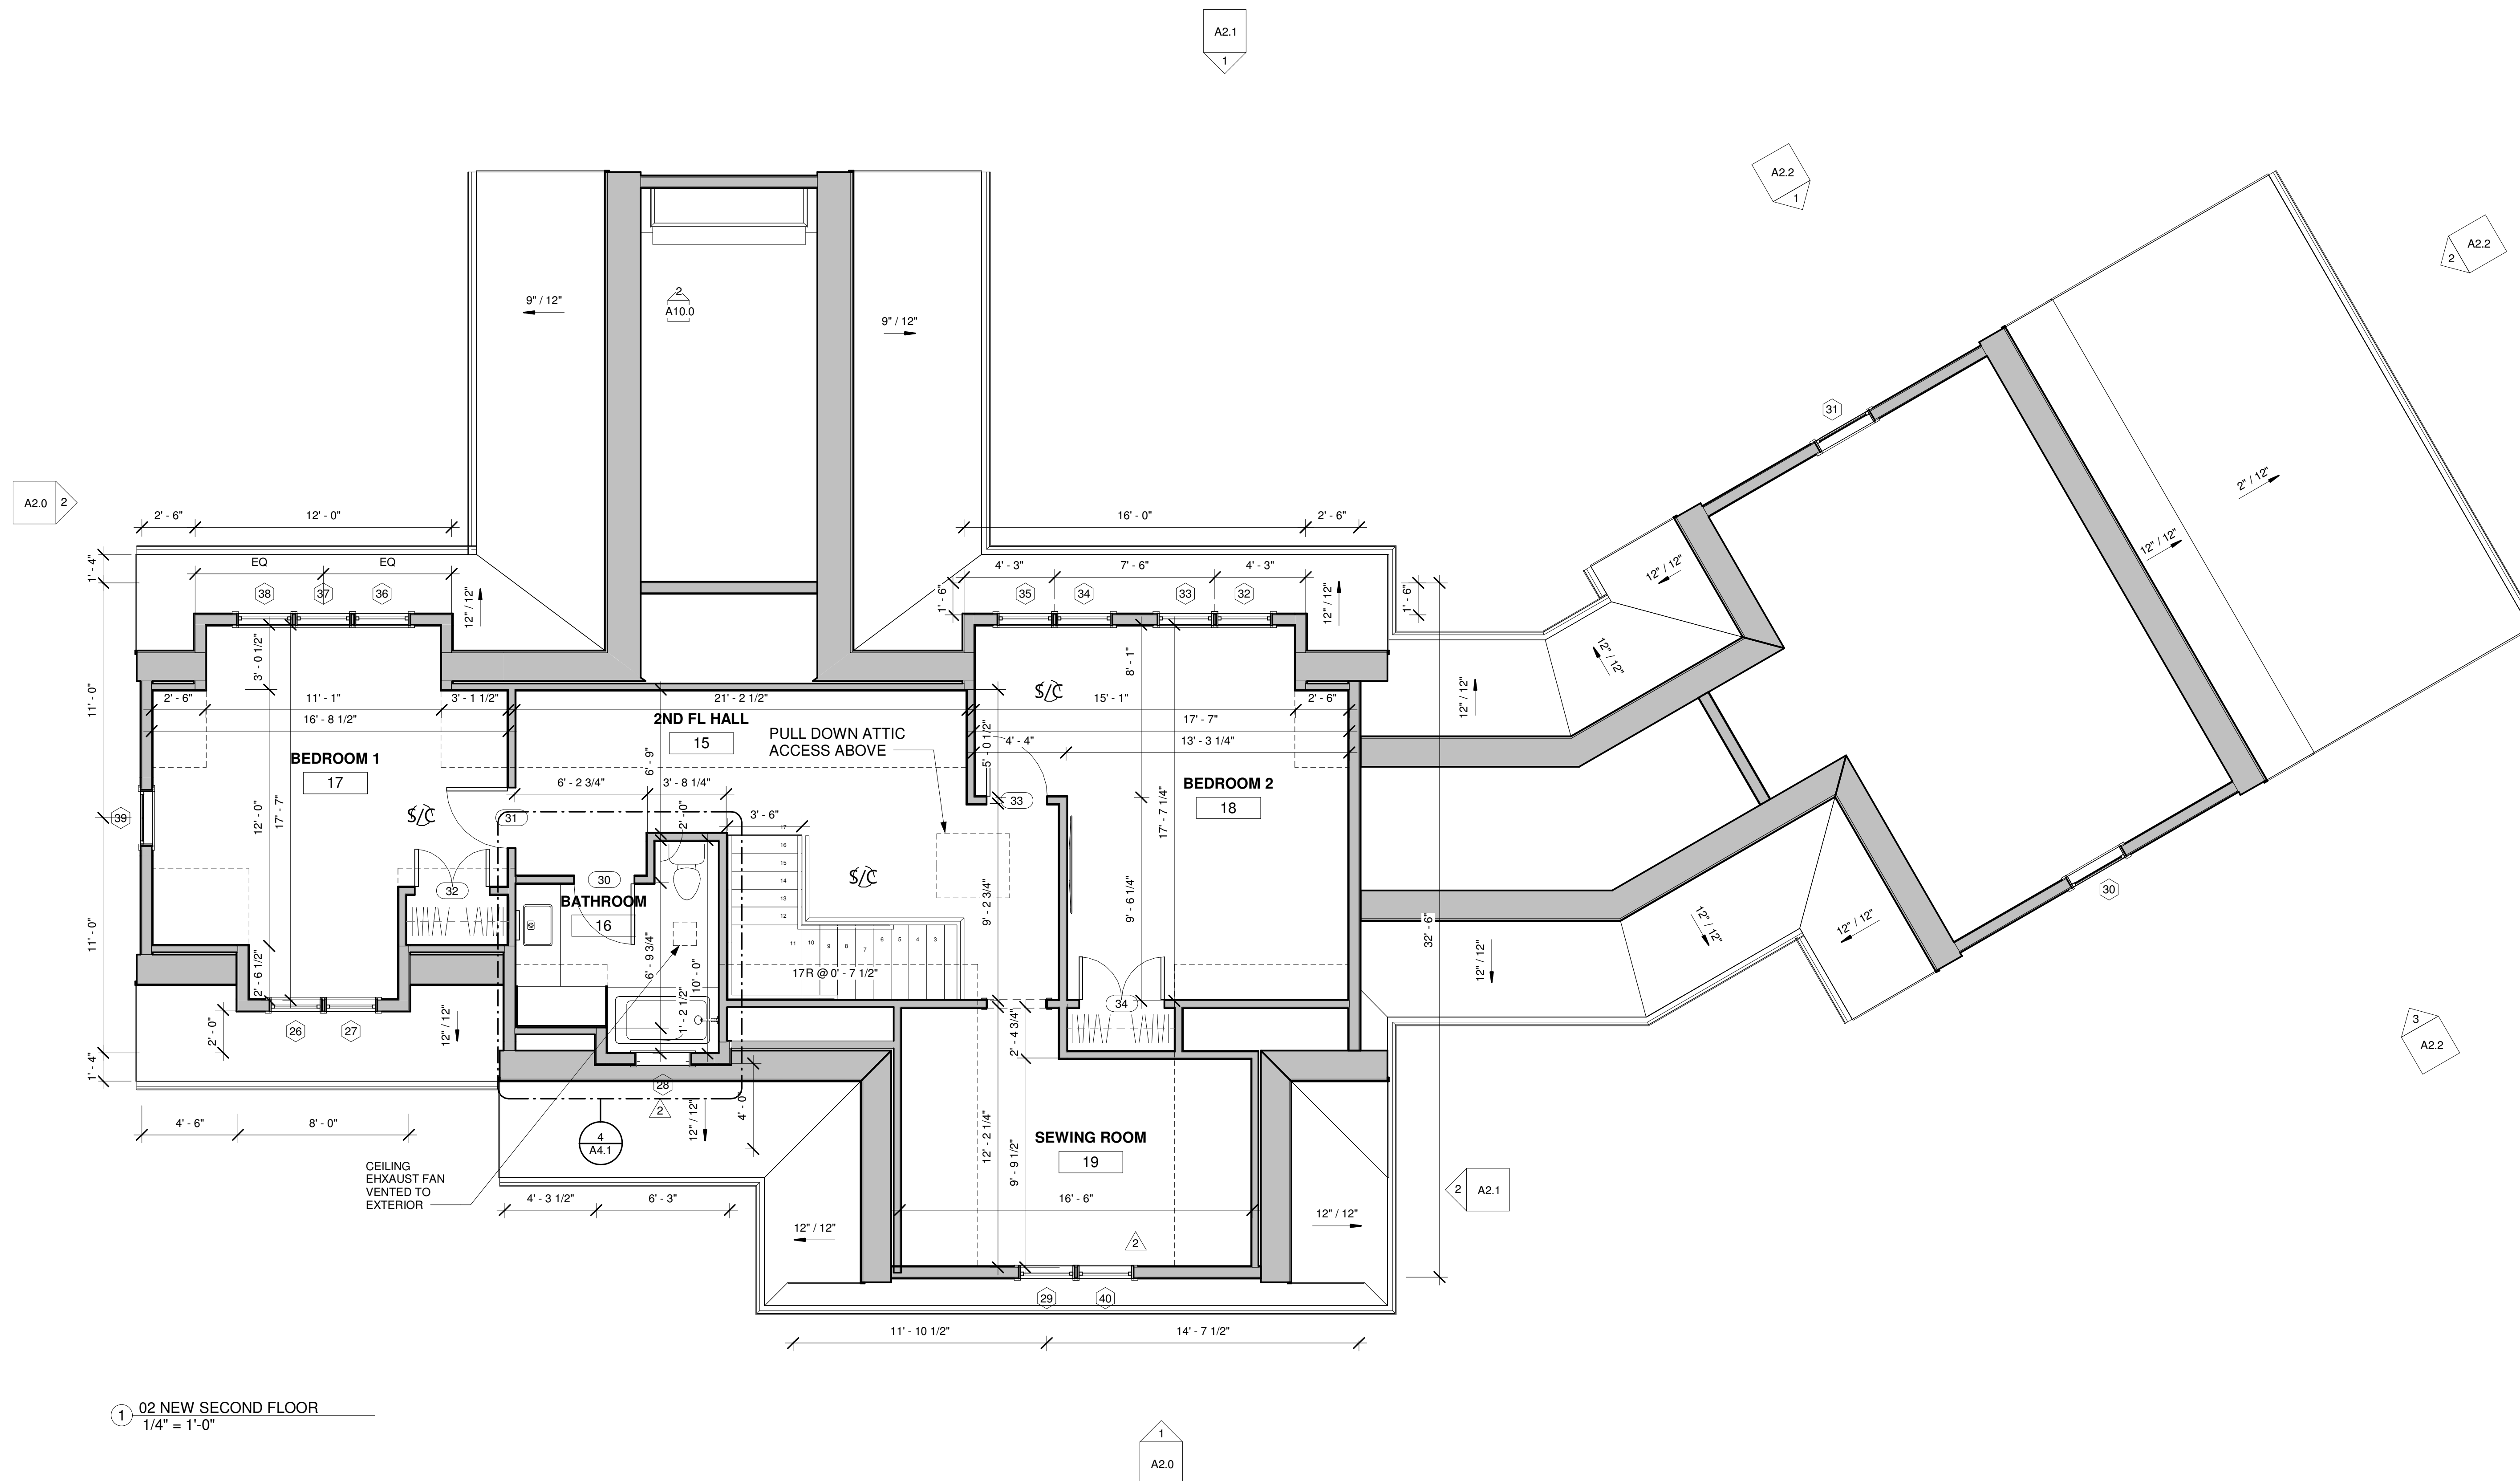

A1.2

CONSULTANT

REVISION

#	DESCRIPTION	DATE
2	Revision 2	5/26/2020
4	Revision 4	7/13/2020

NOTES

VERIFY ALL DIMENSIONS IN FIELD.

PROJECT TITLE

HEALD RESIDENCE

19 SHAPQUIT BARS ROAD
FALMOUTH, MA 02540

PHASE

CD

DRAWING TITLE

EXTERIOR ELEVATIONS

PROJECT NUMBER 132


DATE 03/26/2020

DRAWN BY: SLP


Scale

A2.1

1/4" = 1'-0"

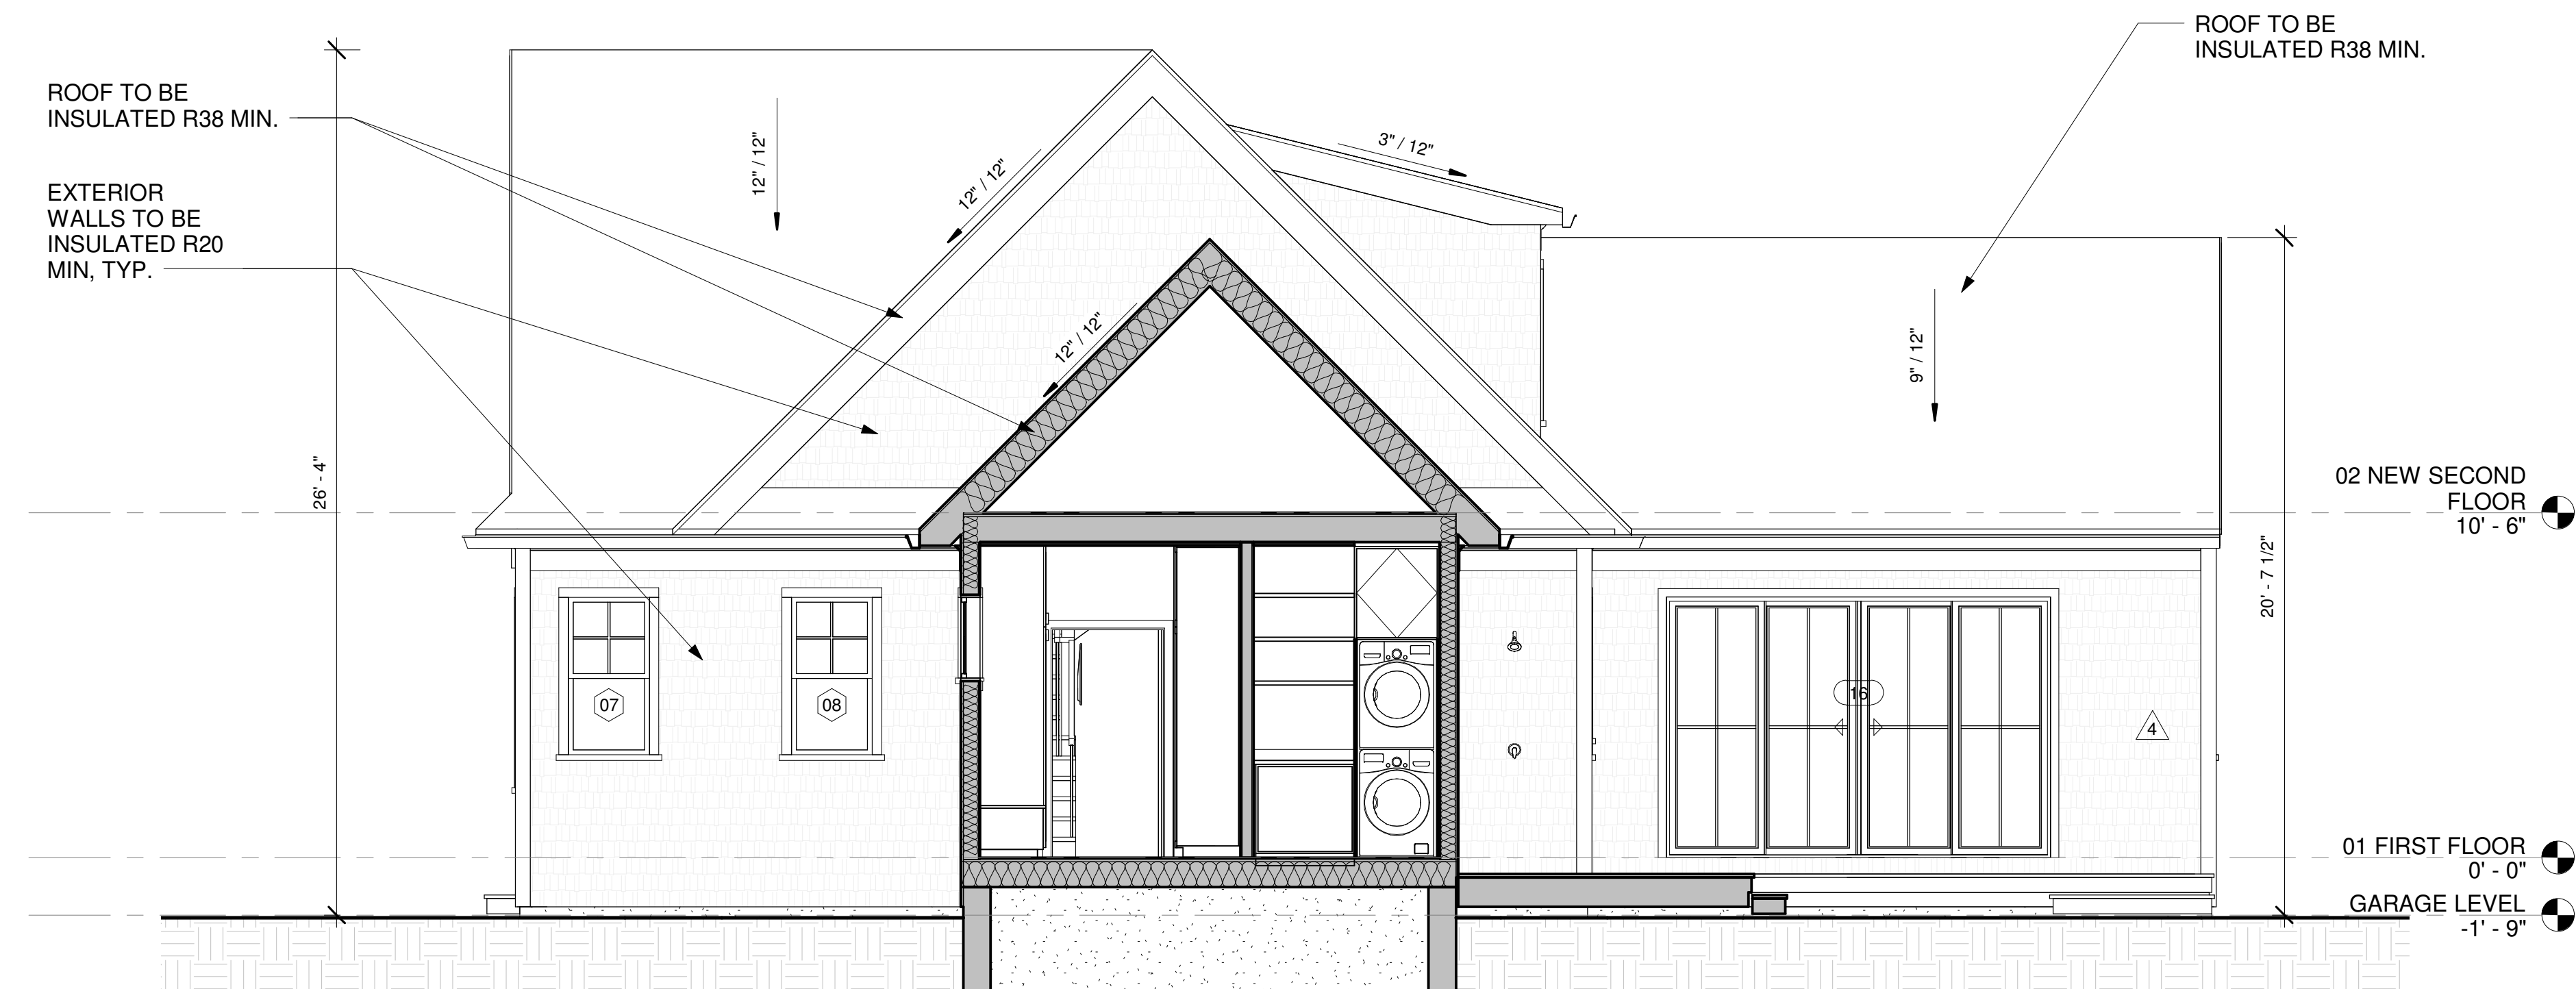

② EAST ELEVATION
1/4" = 1'-0"

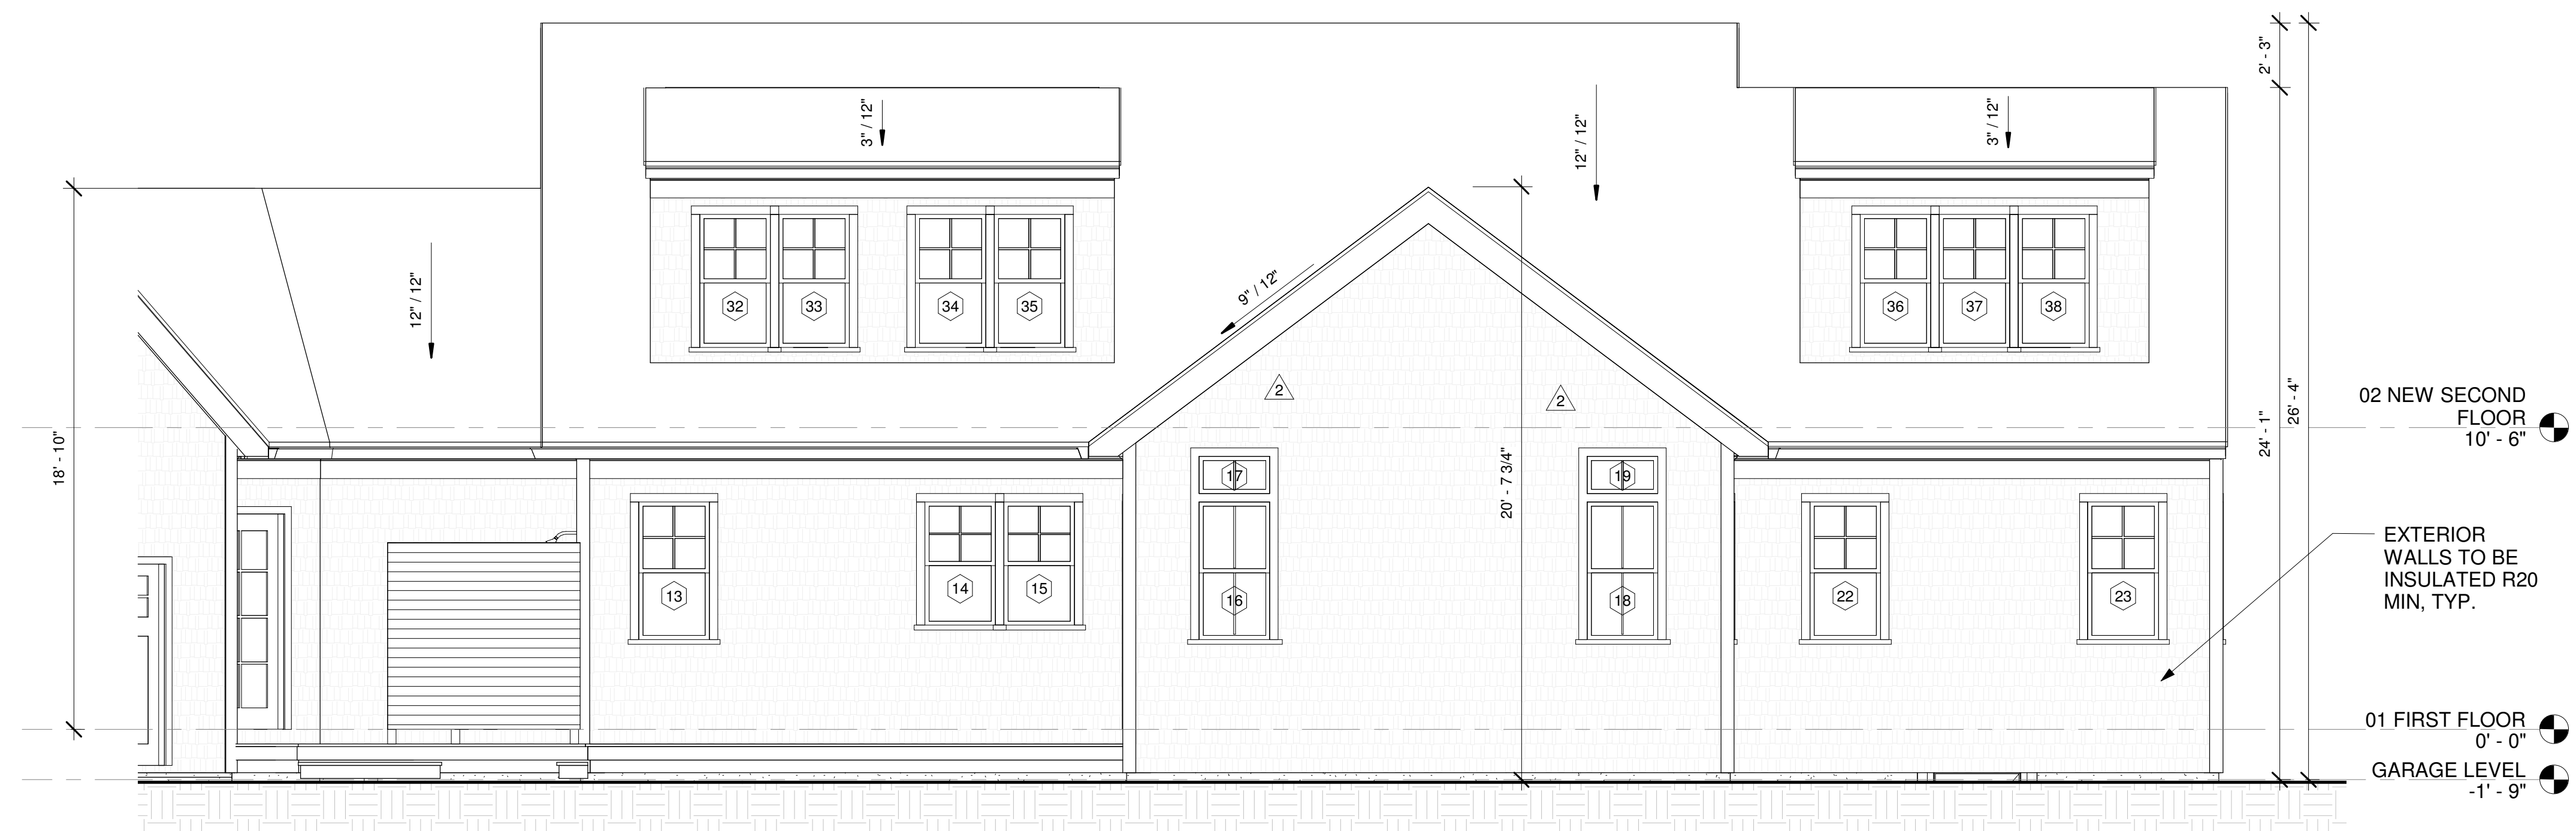

① SOUTH ELEVATION
1/4" = 1'-0"

CONSULTANT

REVISION

#	DESCRIPTION	DATE
4	Revision 4	7/13/2020
5	Revision 5	8/20/2020

NOTES

VERIFY ALL DIMENSIONS IN FIELD.

PROJECT TITLE

HEALD RESIDENCE

19 SHAPQUIT BARS ROAD
FALMOUTH, MA 02540

PHASE

CD

DRAWING TITLE

EXTERIOR ELEVATIONS

PROJECT NUMBER 132


DATE 03/26/2020

DRAWN BY: SLP


Scale

A2.2


1/4" = 1'-0"

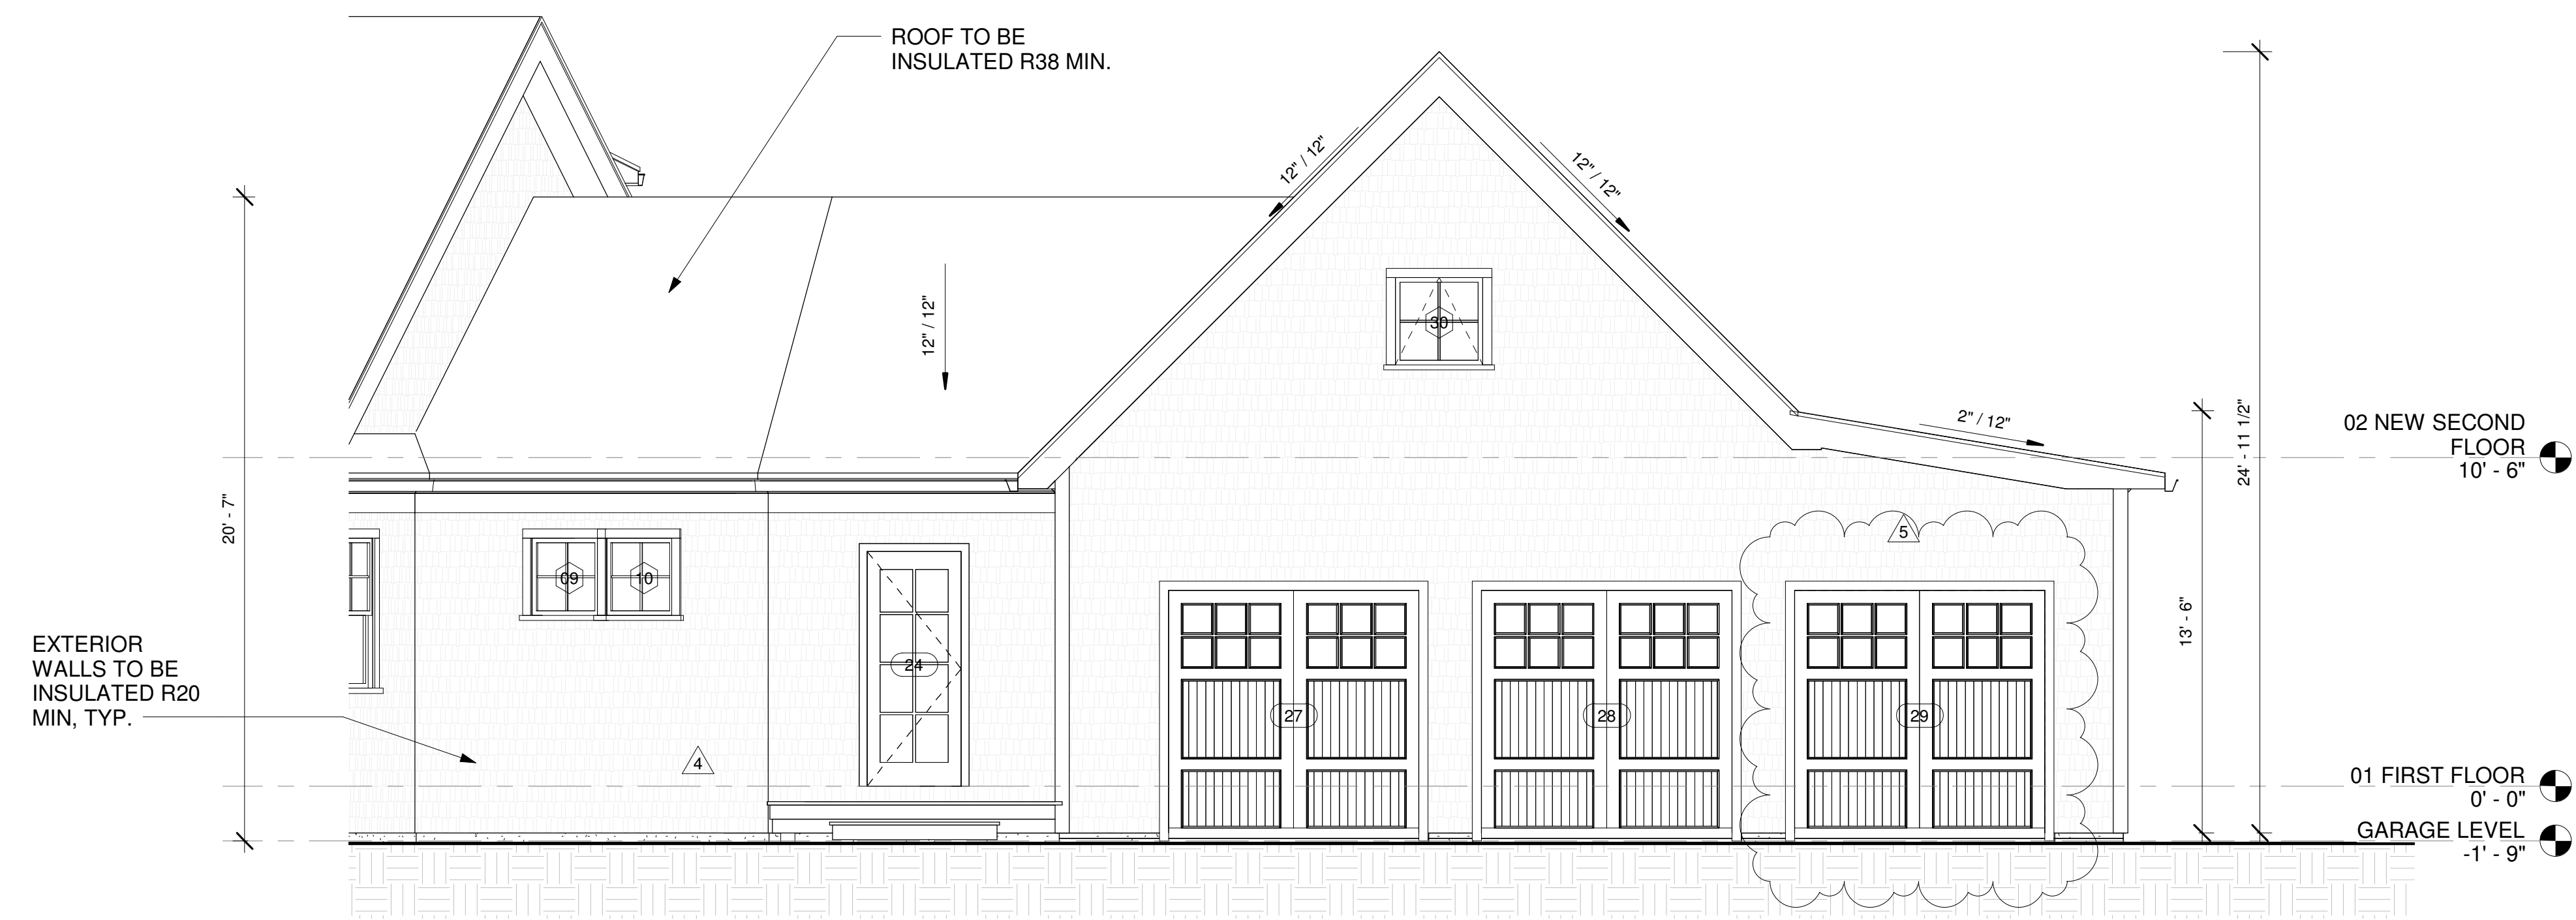

③ NORTH EAST GARAGE ELEVATION
1/4" = 1'-0"

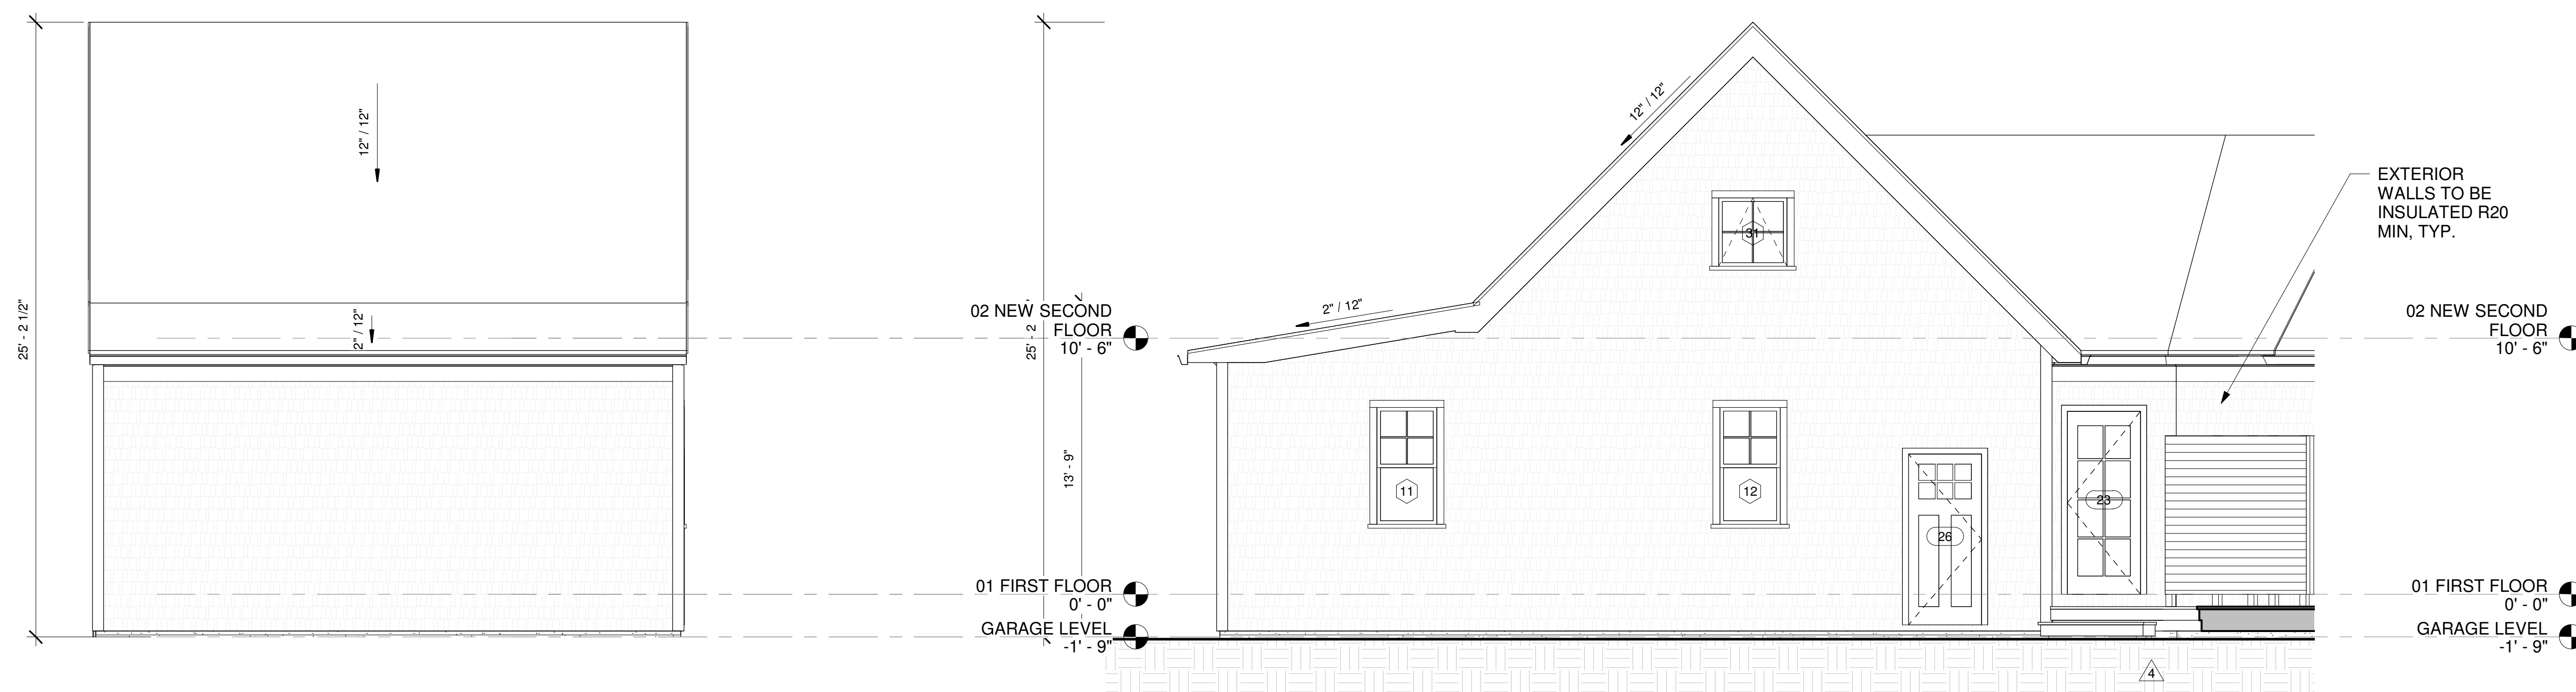

① SOUTH WEST GARAGE ELEVATION
1/4" = 1'-0"

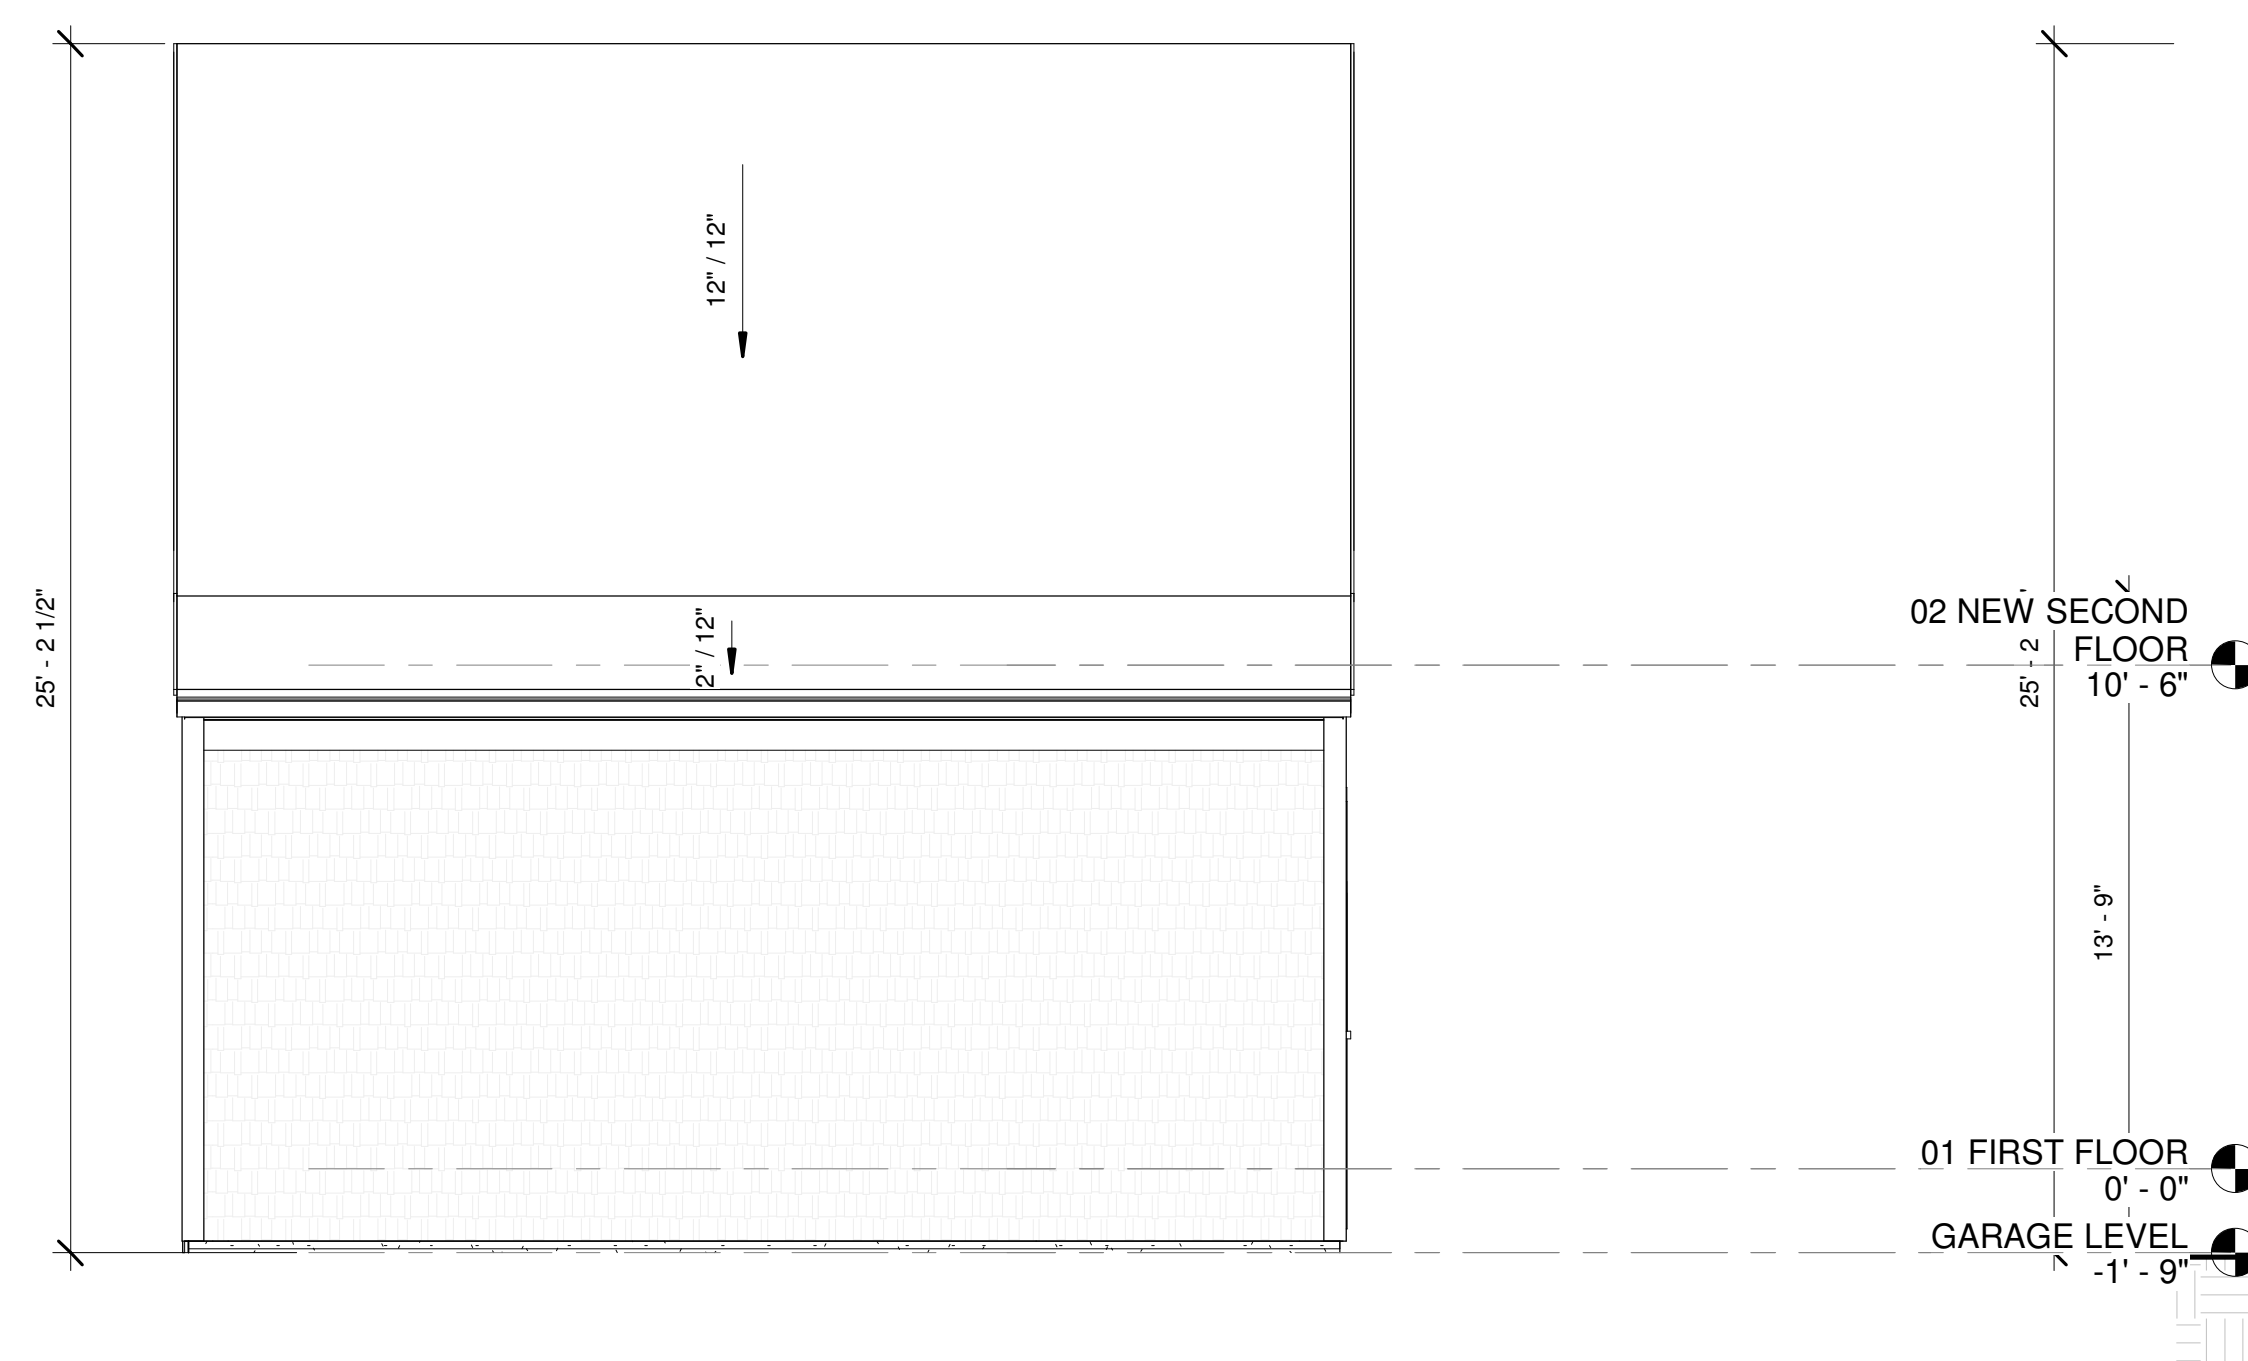

② SOUTH EAST GARAGE ELEVATION
1/4" = 1'-0"