




TREATMENT ALTERNATIVE A

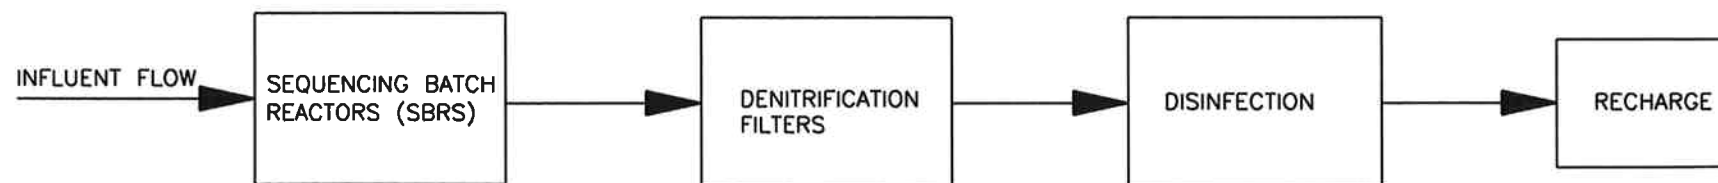


TREATMENT ALTERNATIVE B

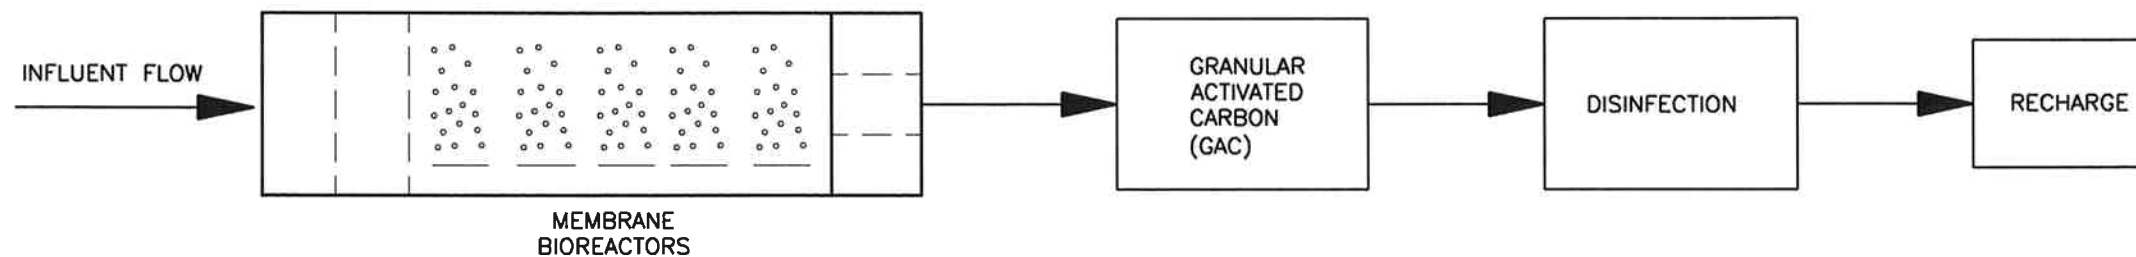

TREATMENT ALTERNATIVE C

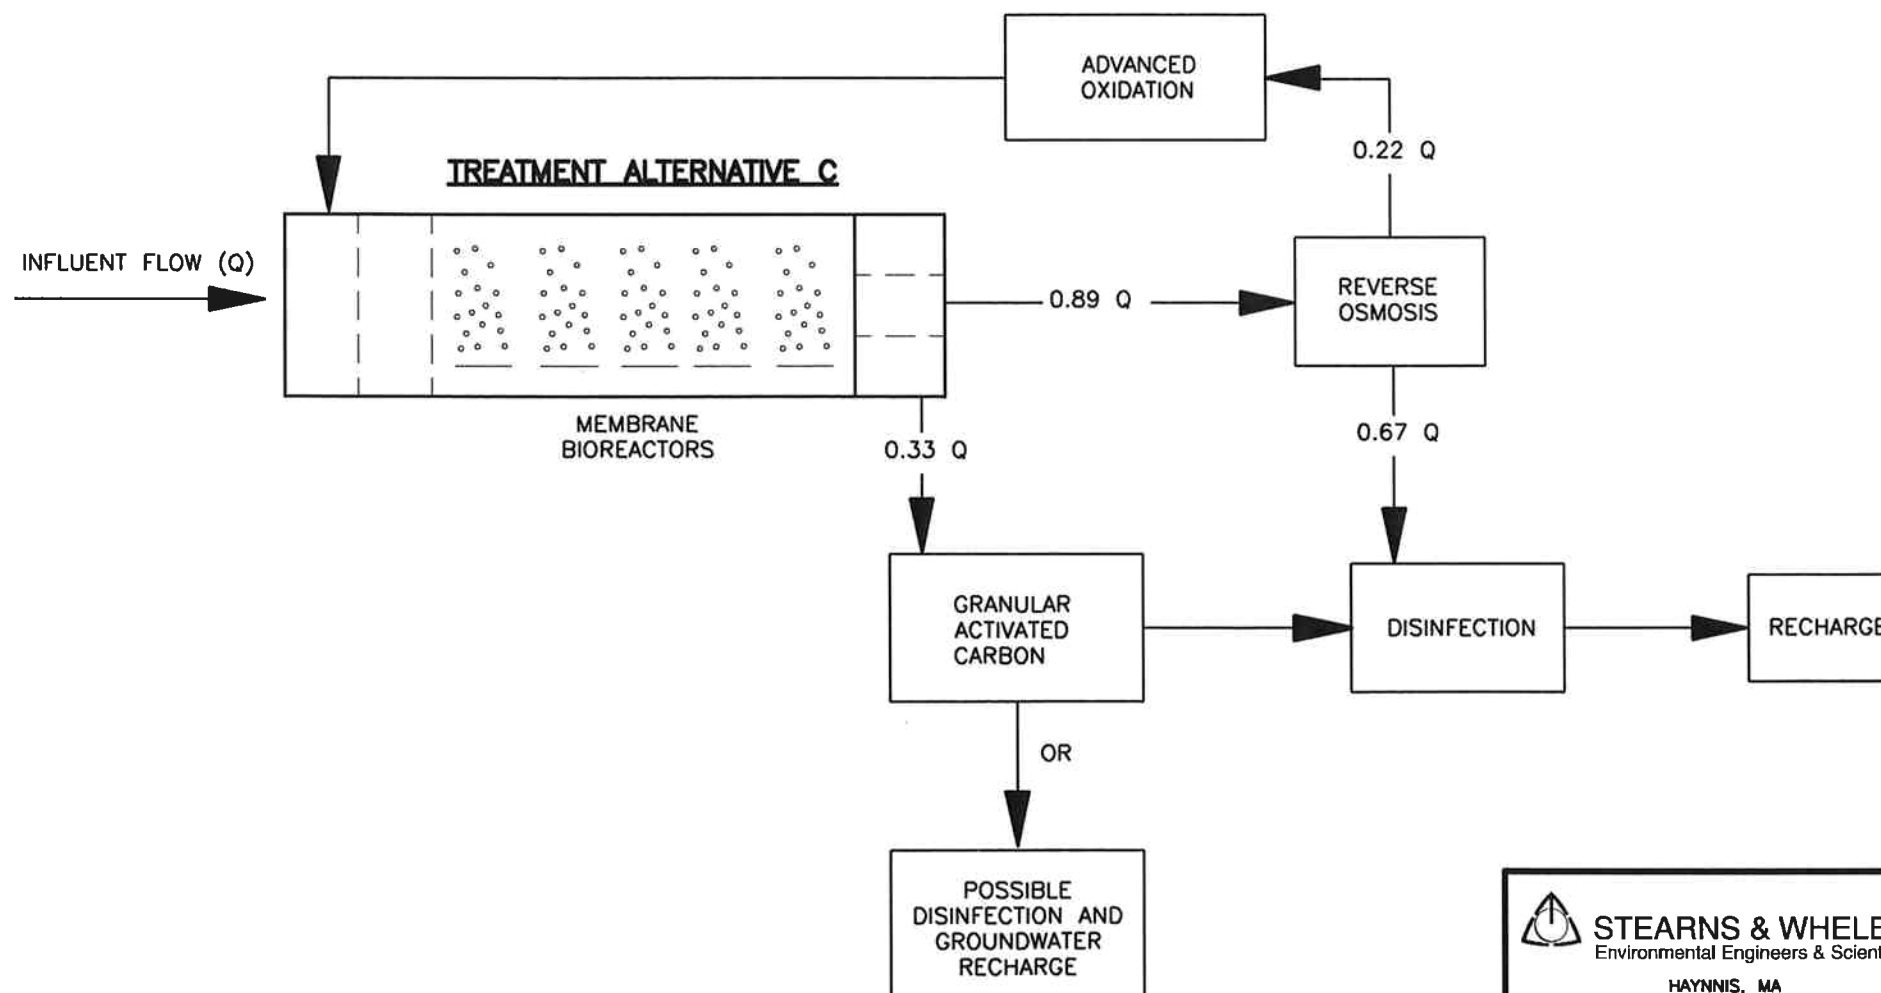

09.12.2009 JAMES O'BRIEN
J:\70000\71045\PLAN\FIGS FOR 2009\71045F4-9_REV.DWG


STEARNS & WHEELER^{UP}
 Environmental Engineers & Scientists
 HAYNNIS, MA
 DATE:12/09 JOB No.:71045

TOWN OF FALMOUTH, MASSACHUSETTS CWMP
 TREATMENT ALTERNATIVES AND SCHEMATIC
FIGURE 4-9