


EXAMPLE FOR 25 MPH  
ON A CURVE

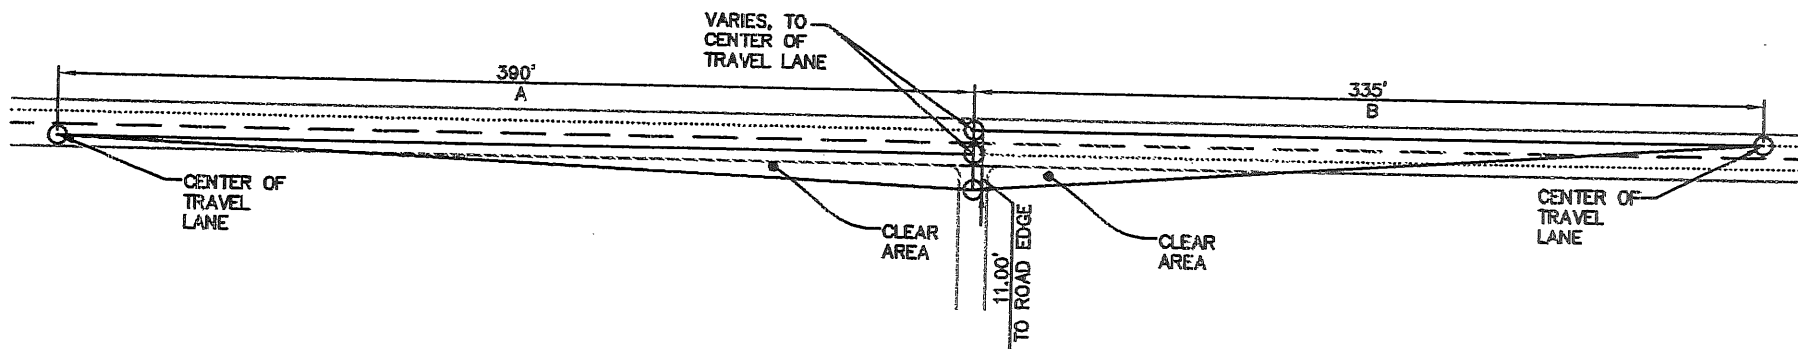

EXAMPLE FOR 35 MPH  
ON STRAIGHT SECTION

NOTE: EXISTING SIGHT  
CONDITIONS MAY DICTATE  
STRICTER REQUIREMENTS  
(TO BE DETERMINED ON A  
CASE BY CASE BASIS)

Length of Sight Distance Legs (ft)		
Street Design Speed (mph)	Left Turn, A (ft)	Right Turn, B (ft)
15	170	145
20	225	195
25	280	240
30	335	290
35	390	335
40	445	385
45	500	430
50	555	480
55	610	530

CLEAR SIGHT TRIANGLE EXAMPLES  
PURSUANT TO § 199-3 DIMENSIONS OF  
OBSTRUCTED VIEW

TOWN OF FALMOUTH  
DEPARTMENT OF  
PUBLIC WORKS  
ENGINEERING DIVISION  
416 GIFFORD STREET  
FALMOUTH, MA 02540  
508-457-2543

